



Cleveland Metroparks®


# FIND YOUR PATH



Euclid Creek Reservation Connections  
Board of Park Commissioners Meeting  
September 16, 2021

# Euclid Creek Reservation Connections

- Cleveland Metroparks-led Projects:
  - Euclid Creek Greenway
  - Euclid Creek Reservation Eastern Connector Trail
- Other Adjacent Planning & Projects:
  - Cuyahoga County Lakefront Public Access Study
  - NOACA-led regional Transportation for Livable Communities Initiative (TLCI) Studies
  - E. 185<sup>th</sup> Rehabilitation & Streetscape Project

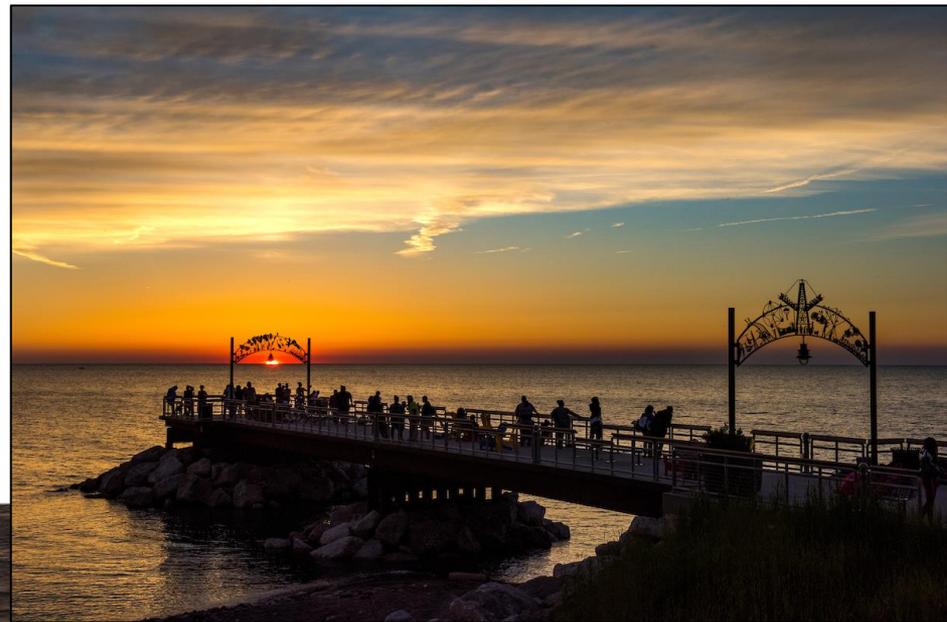


# Euclid Creek Greenway

- Connector between lakefront & southern portions of Euclid Creek Reservation
- Route revisions in 2013 & 2014

## Planning Precedent:


- Cuyahoga County Greenprint (2002)
- Trails for Ohioans Statewide Trail Plan (2005)
- Lower Euclid Creek Greenway Plan (2007)
- Eastside Greenway Plan (2015)
- Euclid Creek Reservation Master Plan (2015)
- Lakefront Reservation Master Plan (2019)
- Emerald Necklace Trail Bicycle and Pedestrian Trail Crossing Study (2019)
- Cuyahoga Greenways Plan (2019)

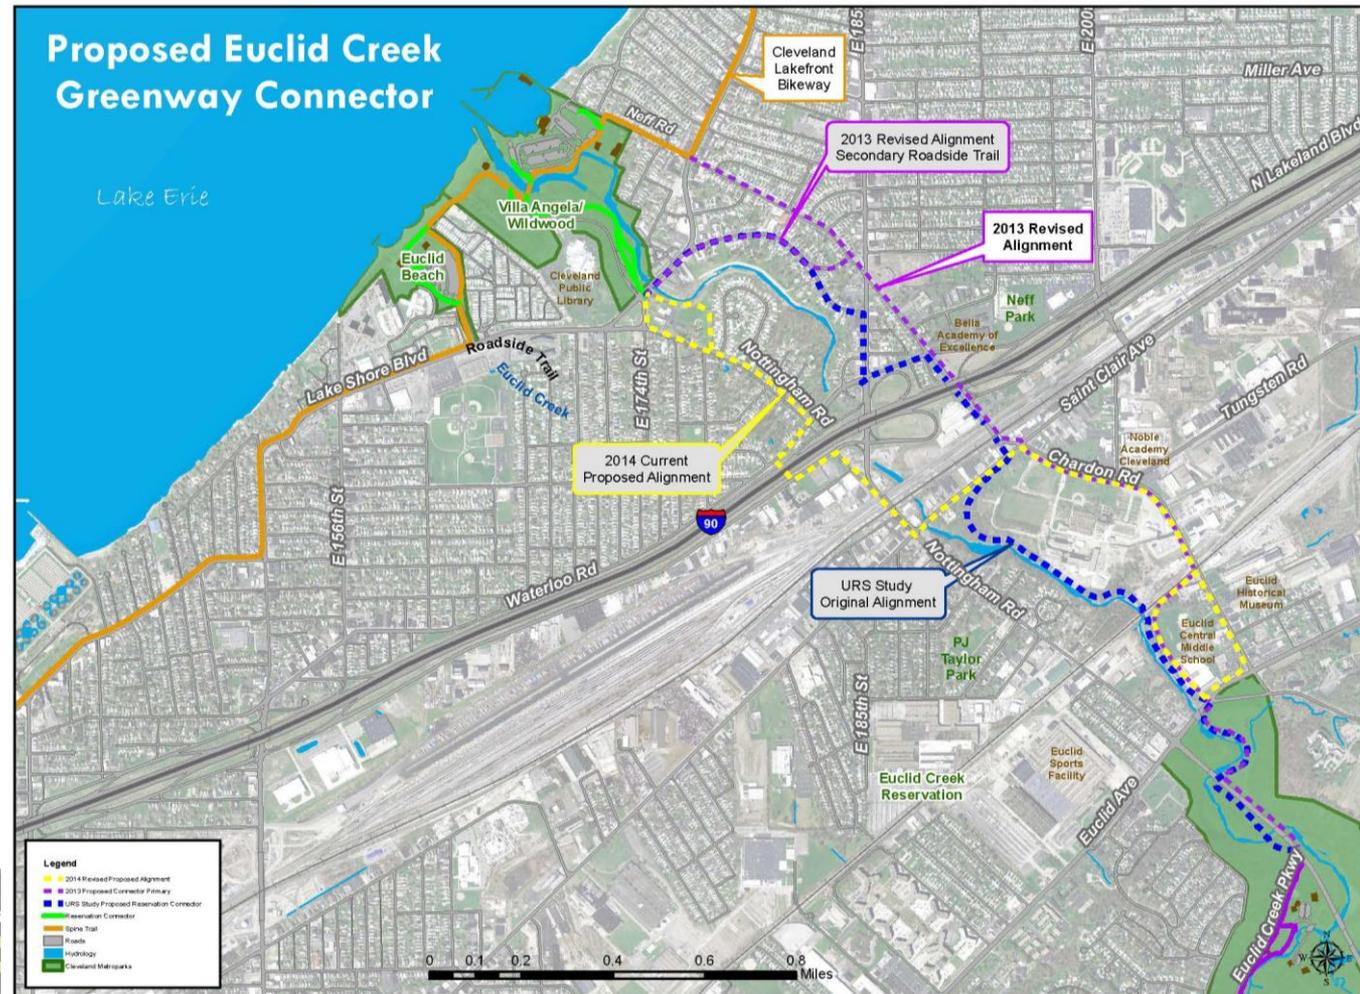

# Cuyahoga Greenways Plan



- **Critical Gaps**
  - 12 Projects (14 mi.)
- **Regional Links**
  - 27 Projects (132 mi.)
- **Key Routes**
  - 30 Projects (111 mi.)
- **Supporting Routes**
  - > 350 mi.


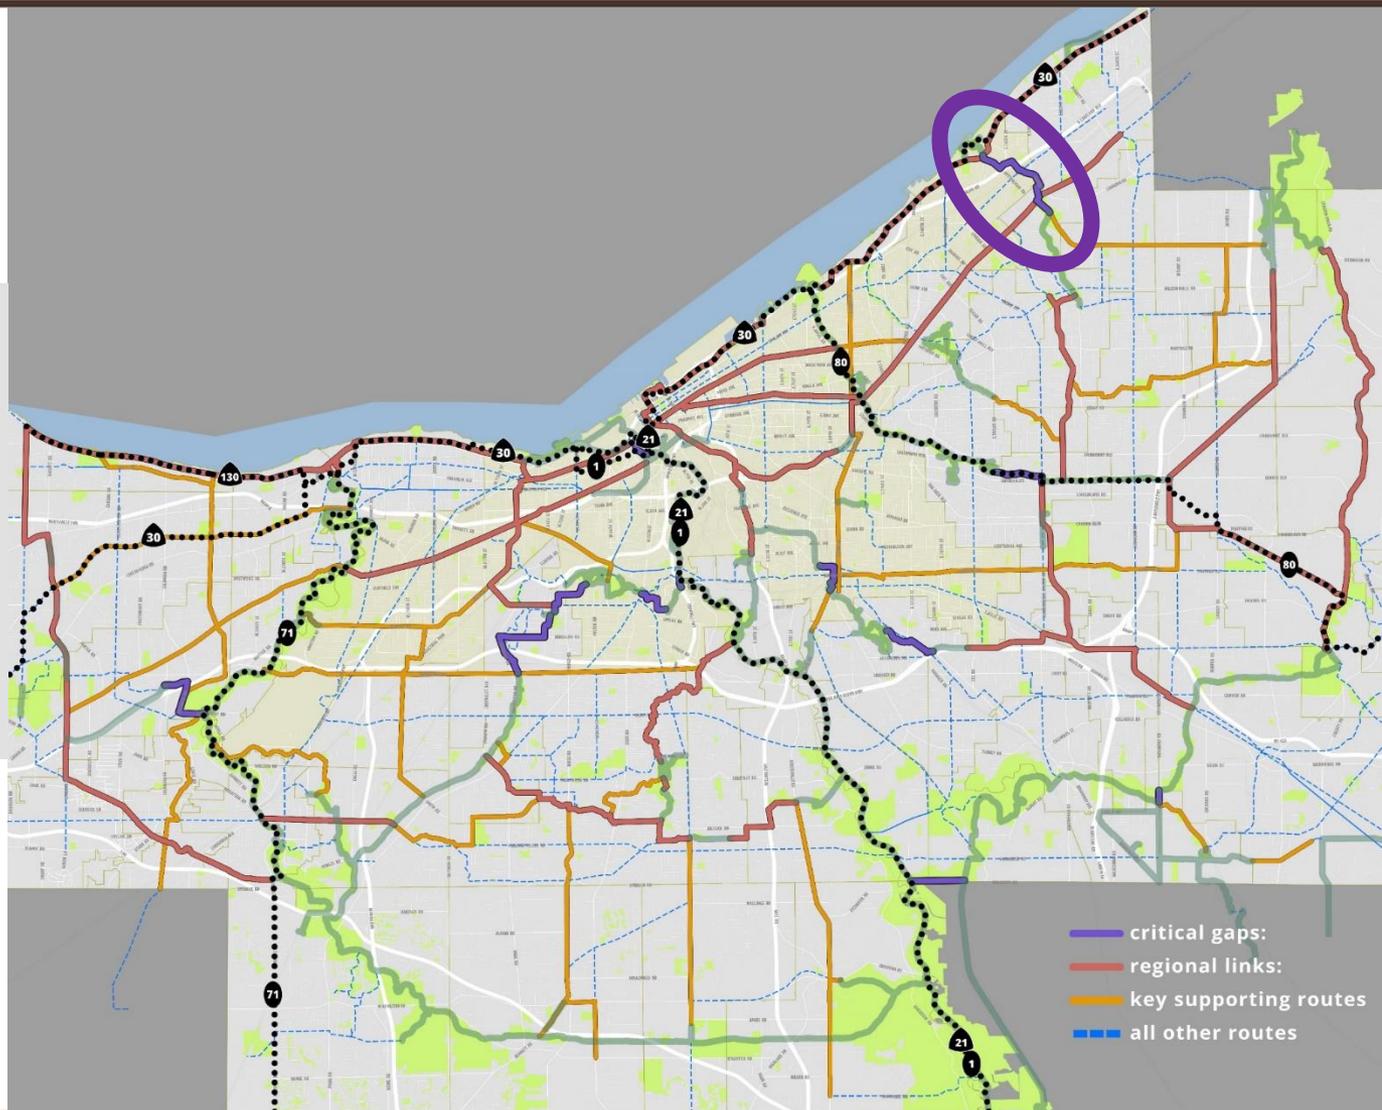



# Reservation Master Planning (2015 & 2019)



## Phase 1: Euclid Creek Parkway to Euclid Avenue

- ±0.5 mile; new traffic signal and intersection modification
- \$628,500 estimated cost
- Funding requests:
  - \$267,500 (SFY 2022) CMAQ funding award from NOACA in January 2018
  - \$232,150 (SFY 2022) additional CMAQ recommendation – pending
  - \$361,000 COTF request – pending\*
- Design underway
- Construction anticipated spring 2022; completion fall 2022

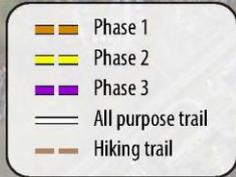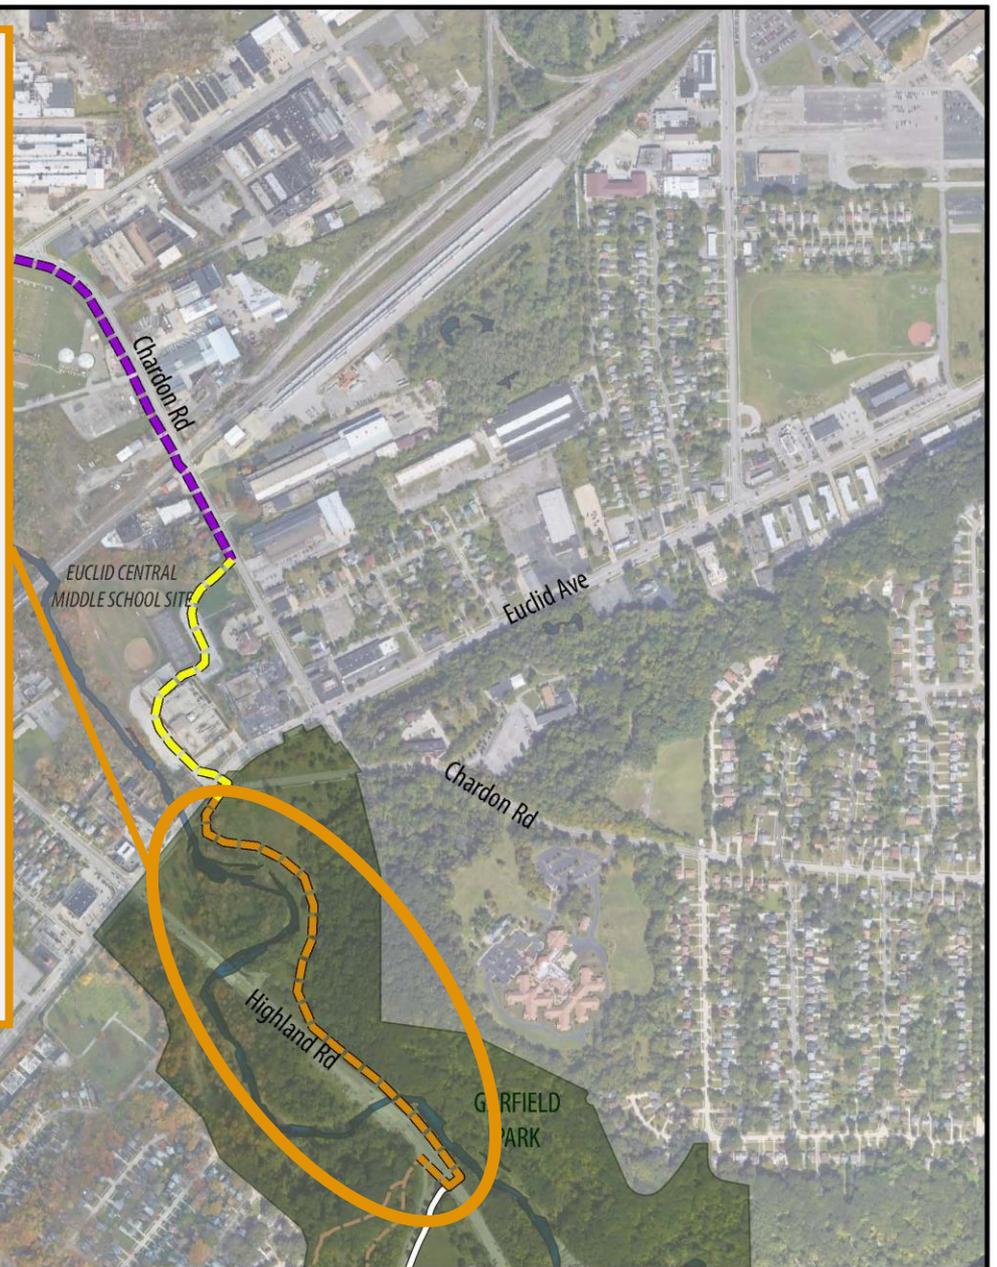

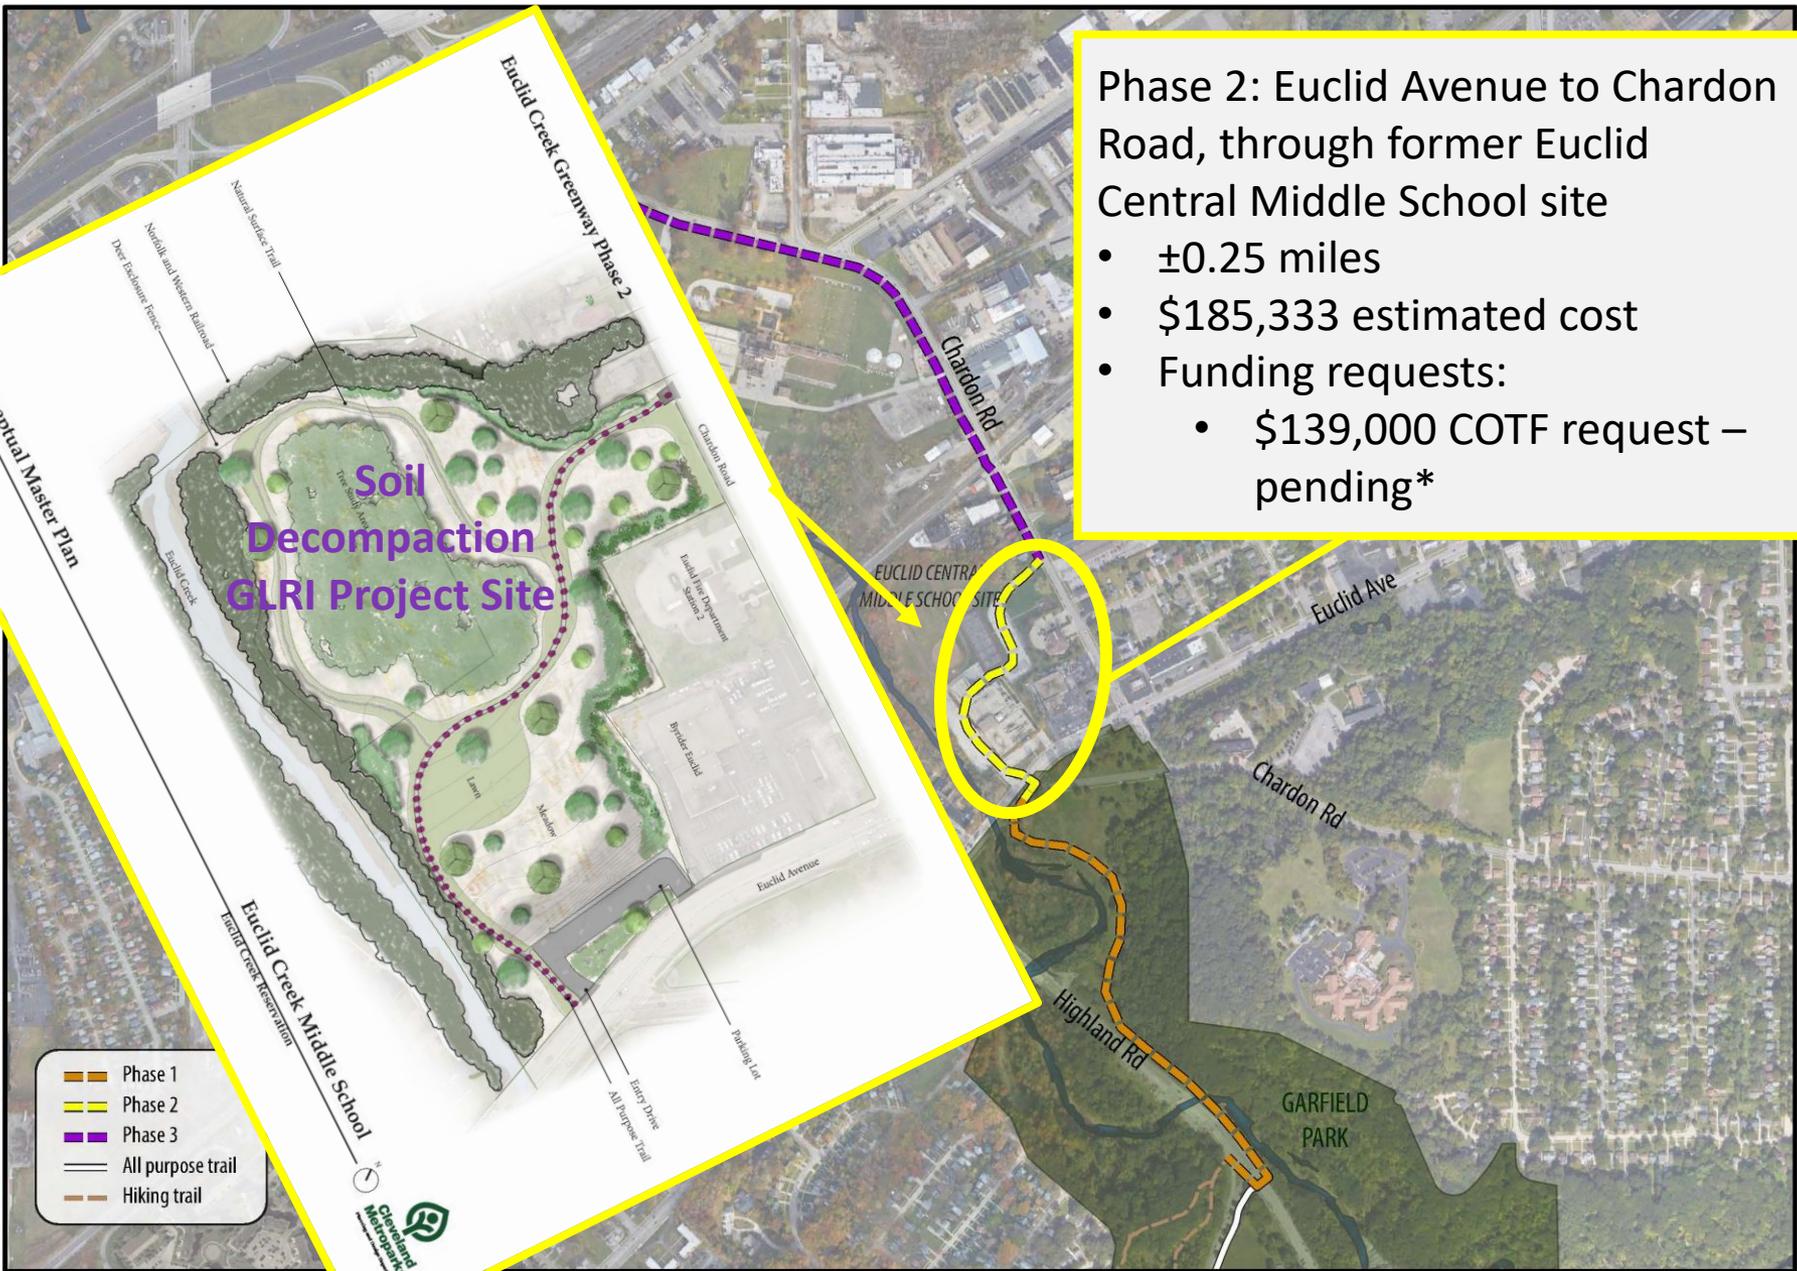

Phase 2: Euclid Avenue to Chardon Road, through former Euclid Central Middle School site

- ±0.25 miles
- \$185,333 estimated cost
- Funding requests:
  - \$139,000 COTF request – pending\*

Conceptual Master Plan  
10/2020


Soil  
Decompaction  
GLRI Project Site

- Phase 1
- Phase 2
- Phase 3
- All purpose trail
- Hiking trail




EUCLID CREEK CONNECTOR - PHASES 1, 2 & 3



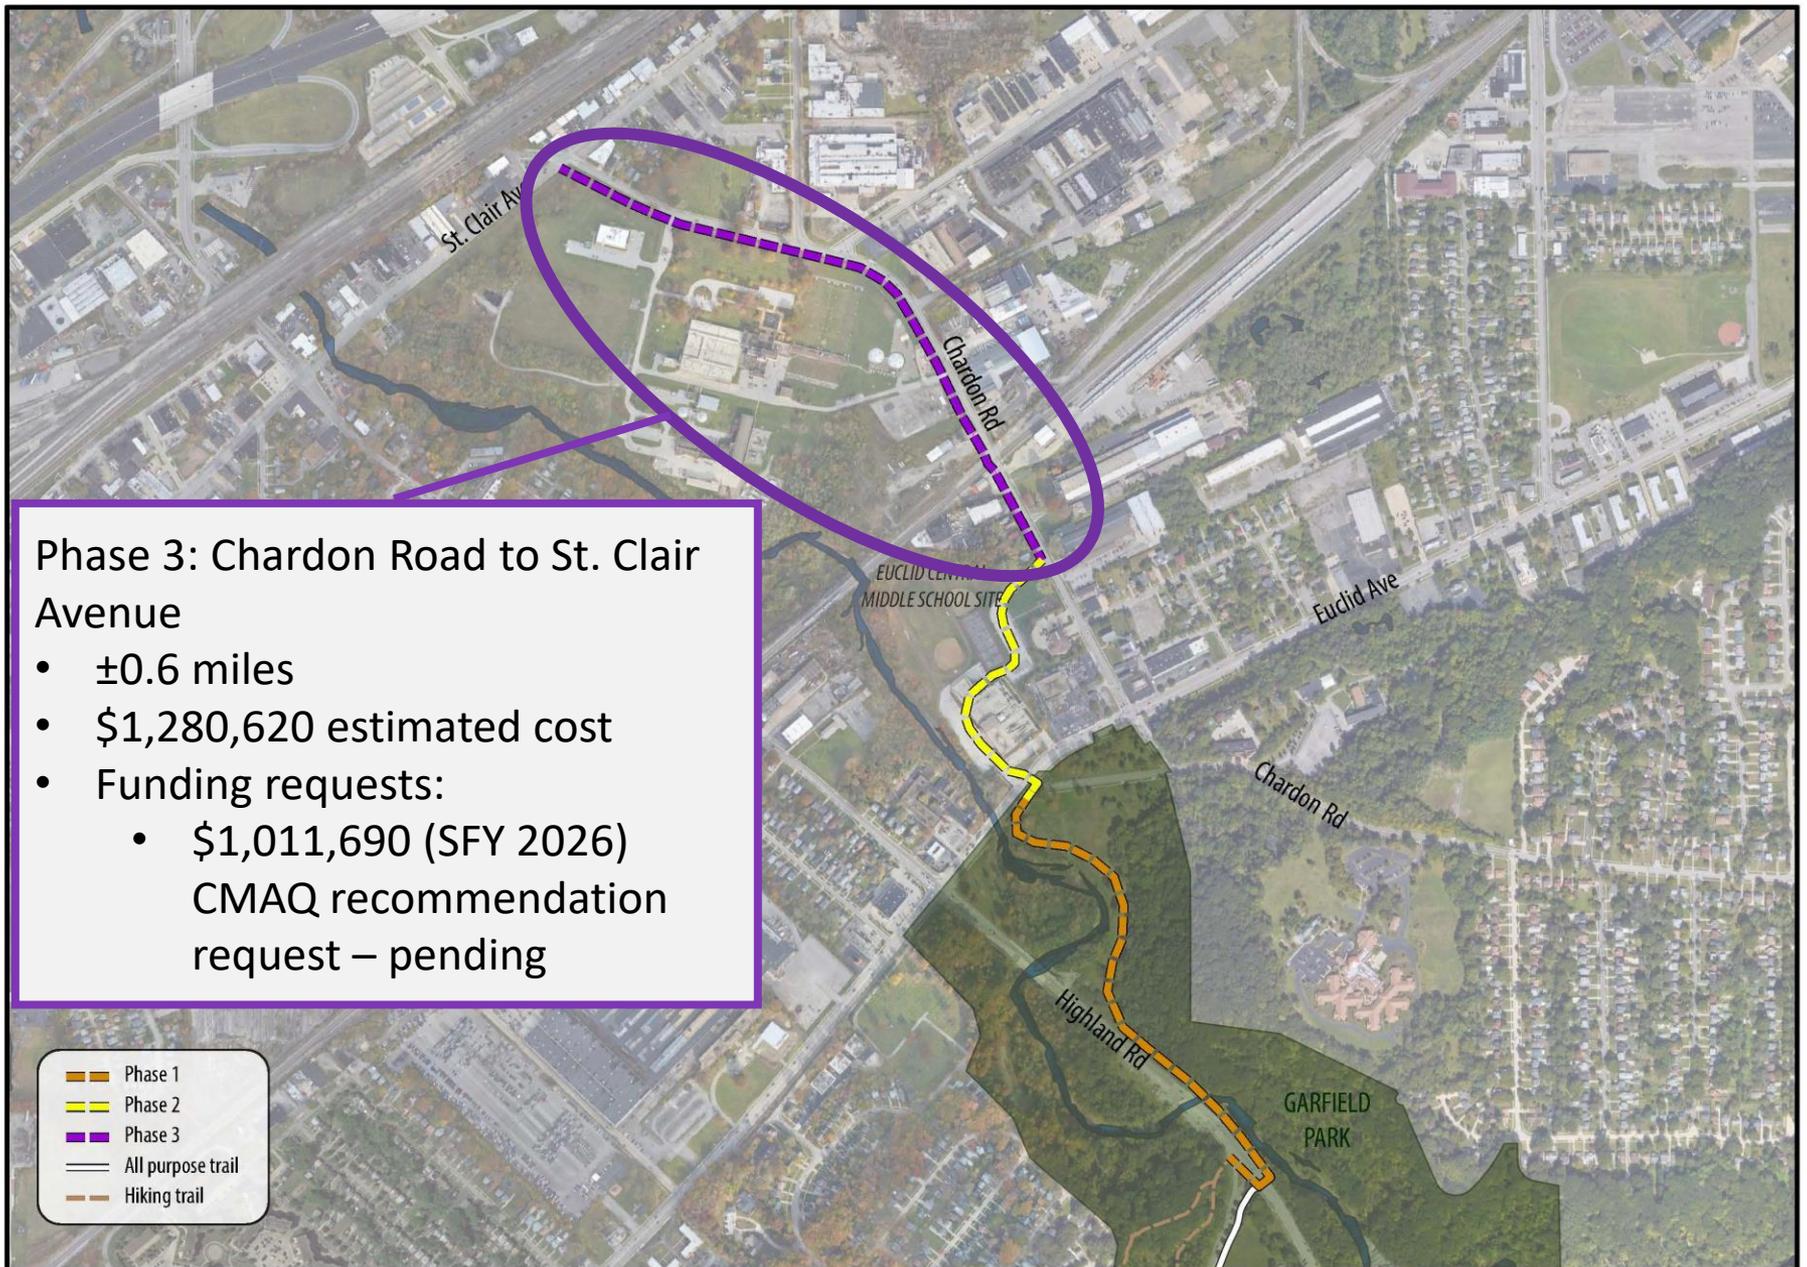



## EUCLID CREEK CONNECTOR - PHASES 1,2 & 3

# RAISE Planning Grant Application

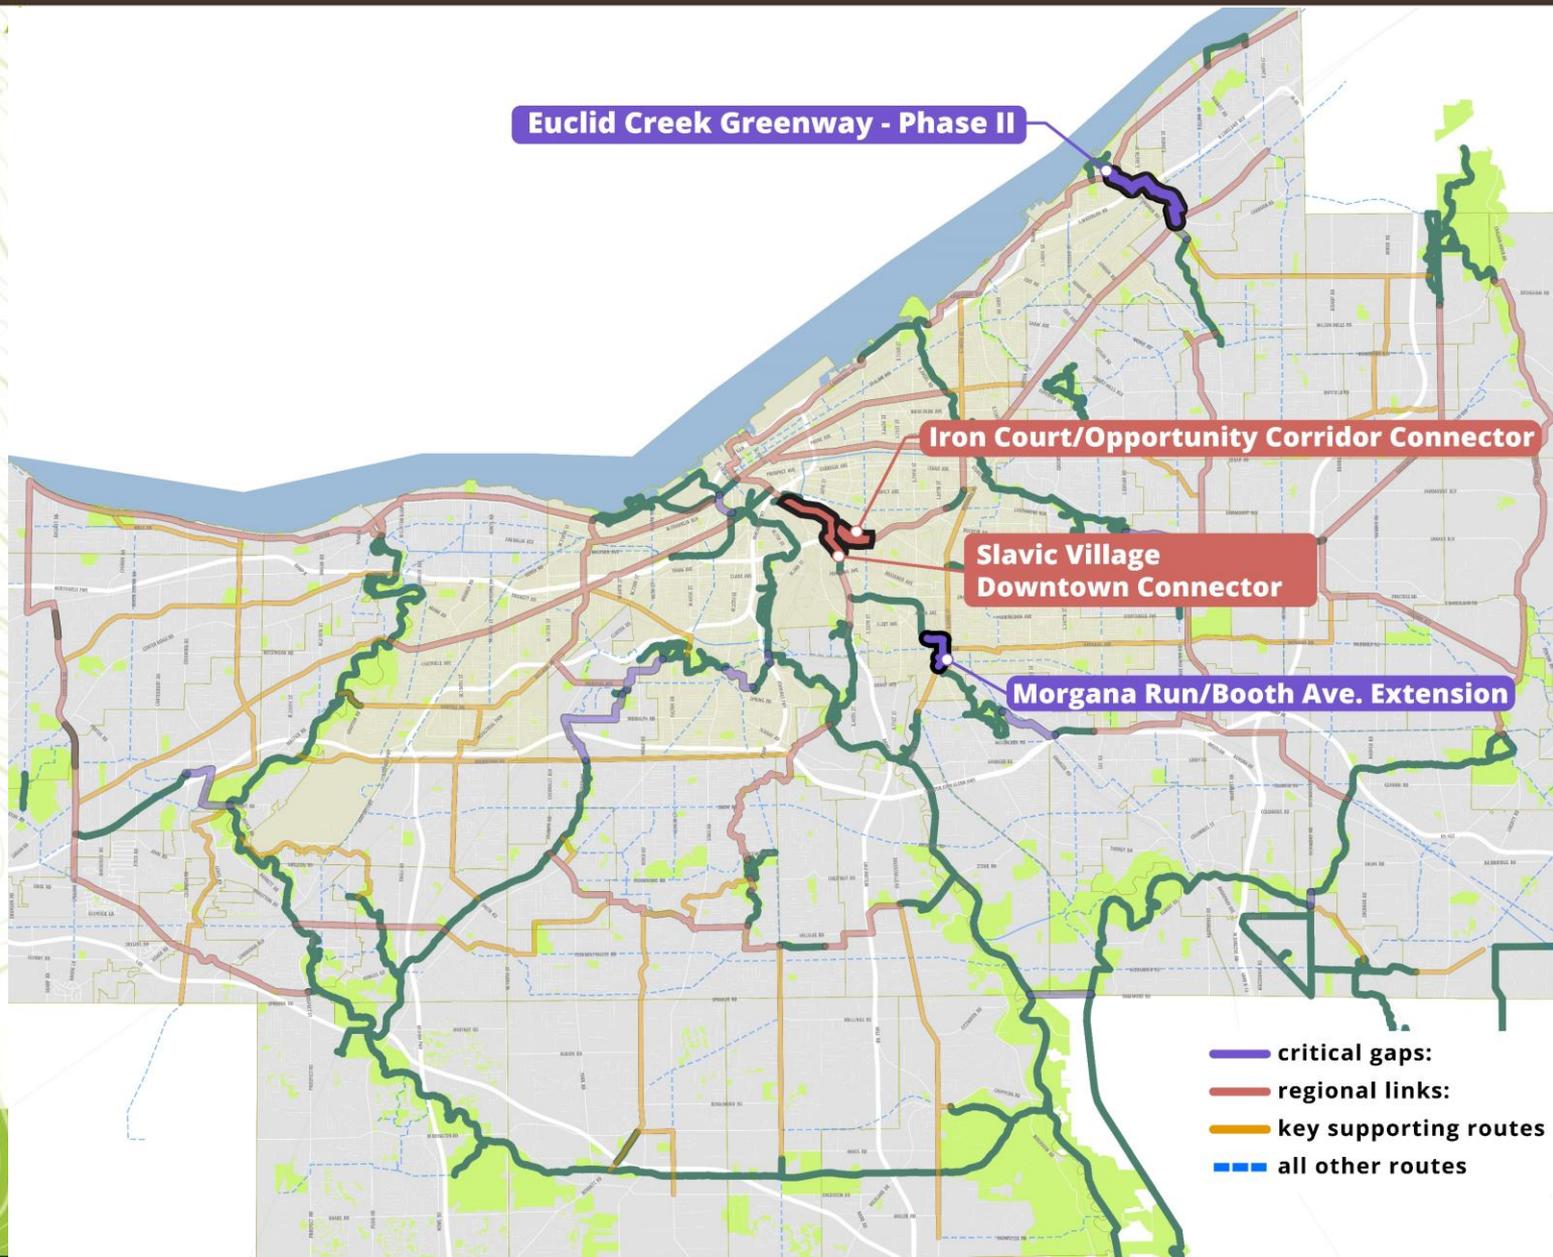

# Euclid Creek Reservation Eastern Connector Trail


- Connects K. Hovnanian property (acquired in 2018) to Welsh Woods Picnic Area
- \$138,765 in Recreational Trails Program funding
  - 3,300 lf all purpose, ADA-accessible loop trail
  - Overlook deck
- Connects to a 2,000 lf aggregate hiking trail along the ridgeline down to a pedestrian cable suspension bridge to span Euclid Creek to Welsh Woods Picnic Area

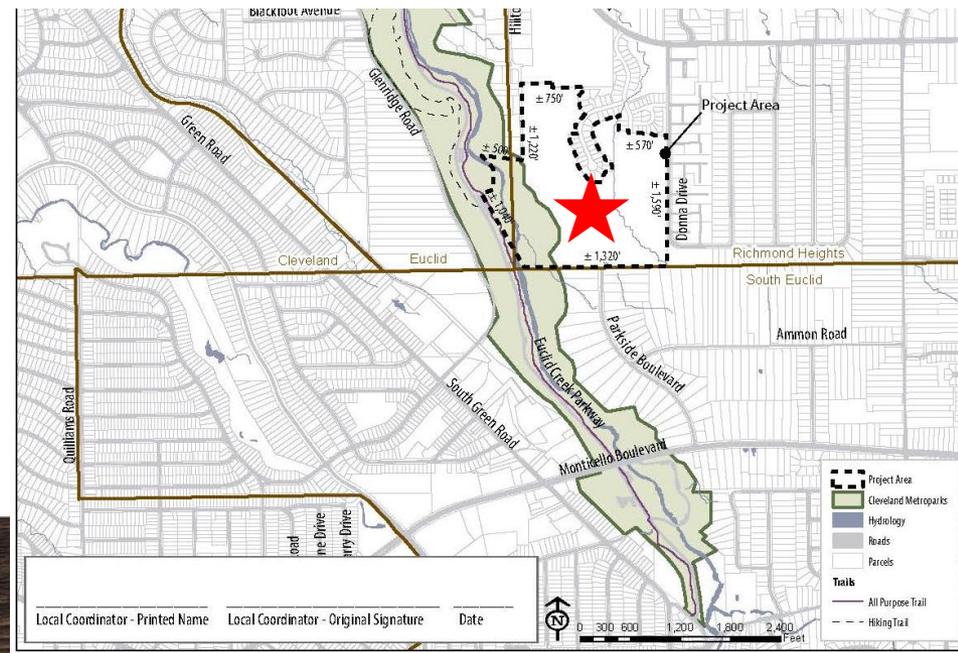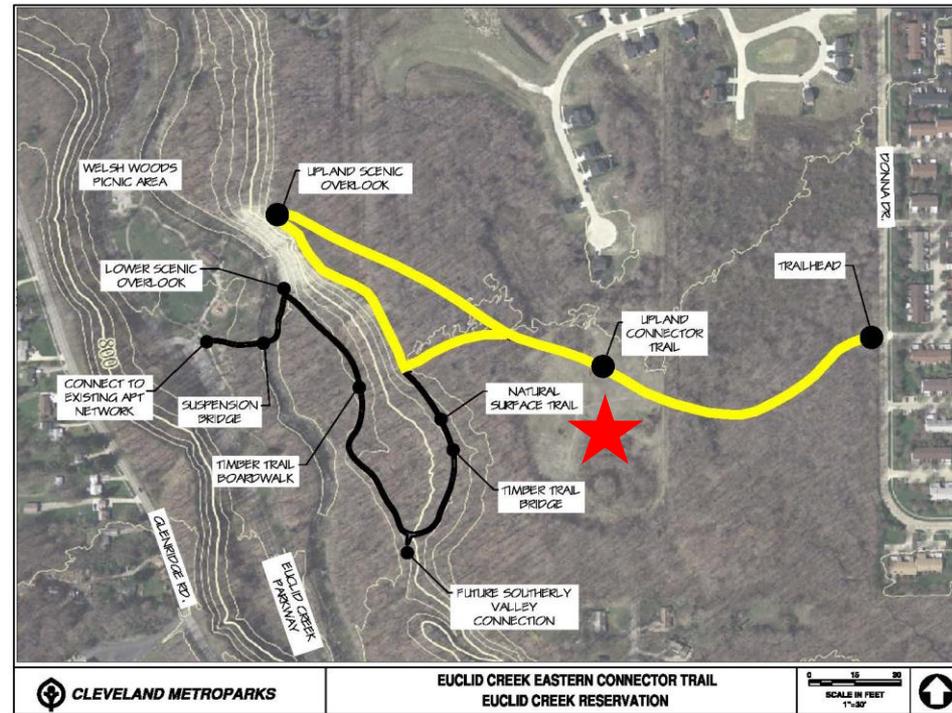

# Cuyahoga County Lakefront Public Access Plan

## Cuyahoga County Lakefront Connection

Focus Areas, with Cuyahoga Greenways TLCI Plan

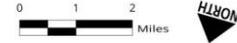

Euclid Waterfront Improvement Plan



Cleveland Metroparks Lakefront Reservation  
Wildwood Park

## CUYAHOGA COUNTY LAKEFRONT PUBLIC ACCESS PLAN

Issued: July 1, 2020

### REQUEST FOR QUALIFICATIONS

PROJECT SPONSOR:  
CUYAHOGA COUNTY  
PLANNING COMMISSION  
2079 East 9th Street  
Suite 5-300  
Cleveland, OH 44115

RESPONSE DUE DATE:  
Friday, July 17, 2020  
by 2:00 PM EDT

County Planning



Lakewood Park & Solstice Steps

Rocky River Bradstreet Landing

# Cuyahoga Lakefront County Public Access Plan - DRAFT

1

## IDENTIFY & ANALYZE EXISTING CONDITIONS

POTENTIAL LAKEFRONT PATH & ACCESS POINTS (PUBLIC AND/OR PRIVATE) & AMENITY OPPORTUNITIES

EAST SIDE

LAKESHORE BLVD

E 159th ST

A

B

C

DRAFT



C  
M  
ALIG

**Euclid Beach Midway**

- Continue to enhance core of Euclid Beach Park with plaza and overlook, placemaking features and site furnishings
- Add lakelakefront pavilion for events and rentals. Consider glass, garage doors or wind screens
- Develop play features with community partners, potentially including water play for days with poor conditions for swimming
- Consider removing perimeter fence

**Euclid Beach Pier Area**

- Provide additional shoreline stabilization and plantings

**Lakefront Connections**


- Pursue trail connections to East 156th and points west

Overlook with  
Bike Parking  
and Swing



Euclid Creek Reservation  
Euclid Beach, Villa Angela  
and Wildwood  
Master Plan - Draft  
December 2019

Scale in feet  
0 100 200

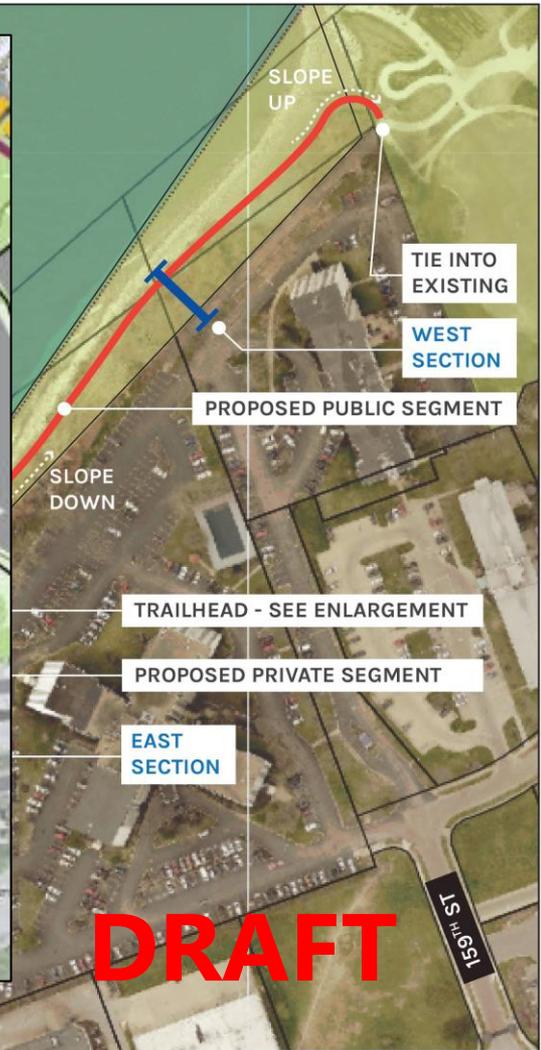



**DRAFT**

**\$1M AWARDED**



The most recent Ohio Capital Bill, enacted through S.B. 310, provides \$5 million for Erosion Emergency Assistance Grants to assist with erosion control projects that are necessary for the immediate preservation of the health, safety, and welfare of the residents of the local subdivision requesting assistance. "Local subdivisions" are limited to counties, municipal corporations, townships, sanitary districts, and regional water and sewer districts.

- ATTACHM
- Required
  - Require
  - Helpful D

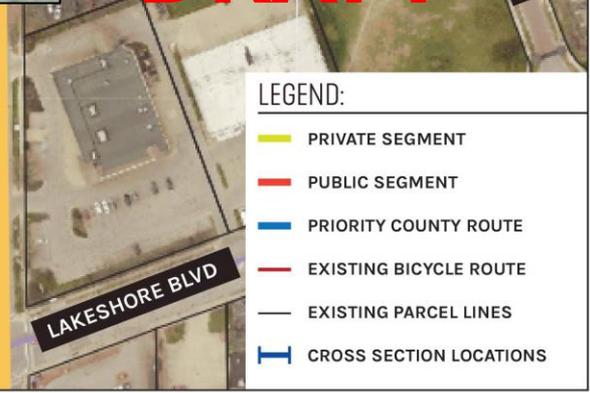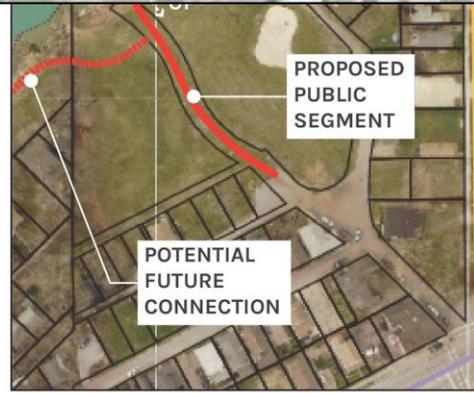

**LEGEND:**

- PRIVATE SEGMENT (green line)
- PUBLIC SEGMENT (red line)
- PRIORITY COUNTY ROUTE (blue line)
- EXISTING BICYCLE ROUTE (dashed red line)
- EXISTING PARCEL LINES (black line)
- CROSS SECTION LOCATIONS (blue T-shaped symbol)

# NOACA Regional TLCIs

## BACKGROUND

### 2020 TLCI Planning Study Recommendations


Project Sponsor	Project Name	Total Project Cost	NOACA Funding Requested	NOACA Recommended Funding
<b>Recommended Projects</b>				
NOACA	Downtown Cleveland Transportation Connectivity Study	\$ 250,000	\$ 250,000	\$ 250,000
NOACA	Regional Lakefront Transportation Connections Study	\$ 250,000	\$ 250,000	\$ 250,000
NOACA	Regional Metroparks Trails Transportation Connections Study	\$ 250,000	\$ 250,000	\$ 250,000
<b>TOTAL</b>		\$ 750,000	\$ 750,000	\$ 750,000



# East 185<sup>th</sup> Street Rehabilitation Project

The proposed improvements on East 185<sup>th</sup> Street from Nottingham Road to Lake Erie

- Asphalt resurfacing of roadway pavement
- Streetscape improvements
- Sharrows on E. 185<sup>th</sup> Street
- Part 1 Design – Pawnee Avenue to Lake Erie (Euclid & Cleveland)
- Part 2 Design – Nottingham Road to Pawnee Avenue (Cleveland)
- Estimated Construction Cost \$11,590,700
- [www.east185streetscape.com](http://www.east185streetscape.com)

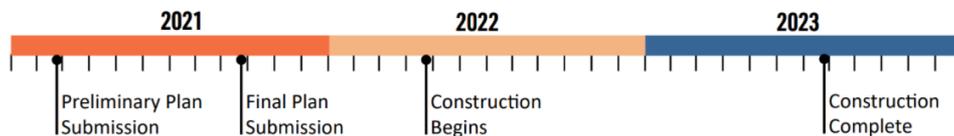

East 185<sup>th</sup> Street Location Map





Cleveland Metroparks®

# FIND YOUR PATH

Euclid Creek Reservation Connections  
Board of Park Commissioners Meeting  
September 16, 2021