



Re-Connecting Cleveland: TIGER Grant Trails Update

May 20, 2019




Project Area



Cleveland Lakefront Bikeway & Canal Basin Park Connector Trails

Coming 2019

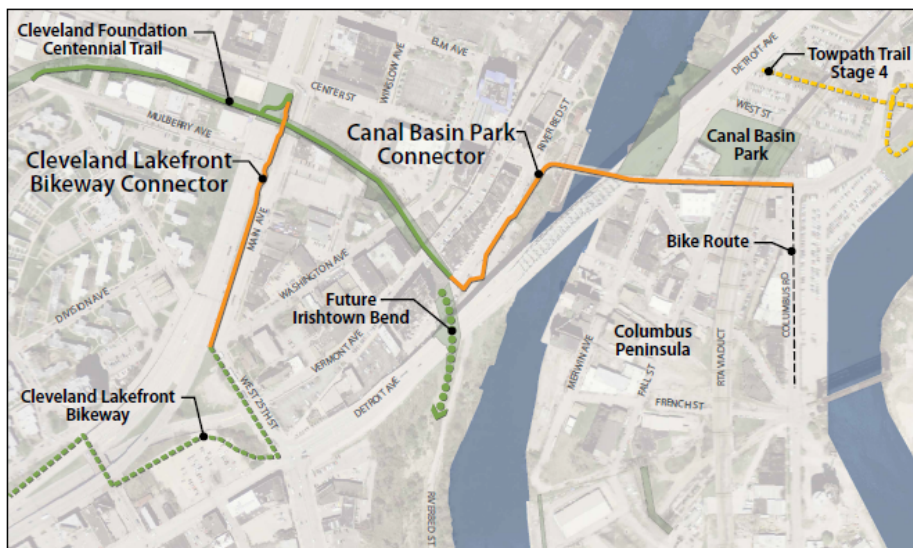

Project Partners



Questions? Please call 216-635-3258

Design: Michael Baker International


Status: Under Construction

Contractor: Schirmer Construction, LLC

Construction Schedule: Feb. 11-July 12, 2019



Construction Cost: \$736,750

Connectors Construction

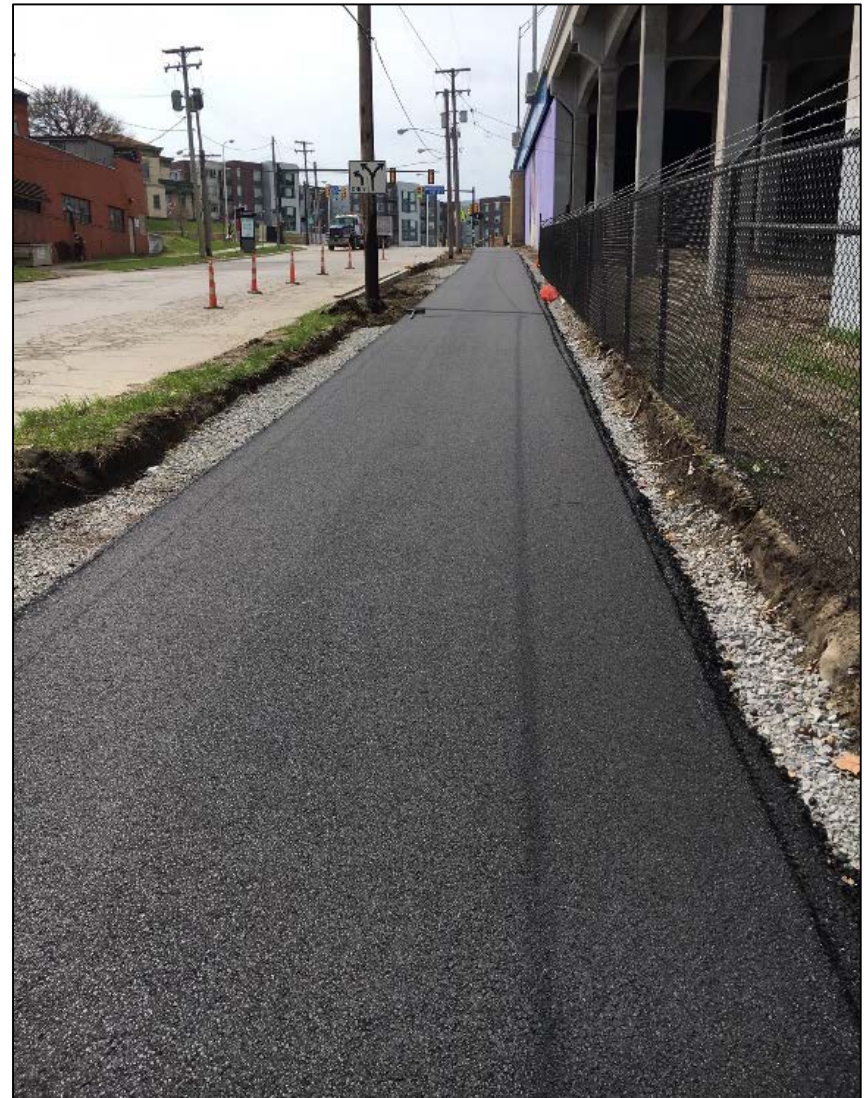


Red Line Greenway

Coming 2020

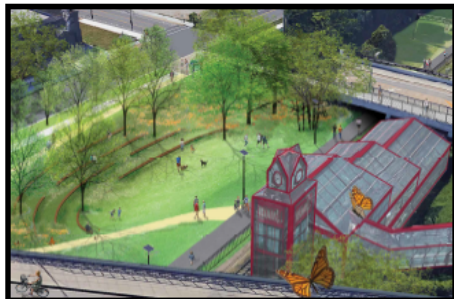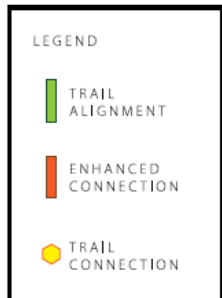

ABBAY AVENUE

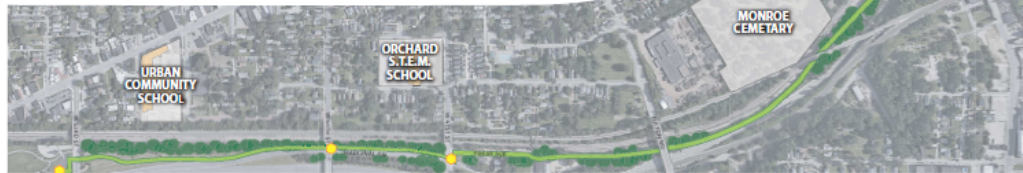

Project Partners



Western Reserve
Land Conservancy



OHIO DEPARTMENT OF
TRANSPORTATION



Questions? Please call 216-635-3258


Design: Michael Baker International

Status: Out to bid

Anticipated Construction: Summer 2019-Winter 2020

Franklin Avenue

Red Line Greenway - Franklin Avenue Connector

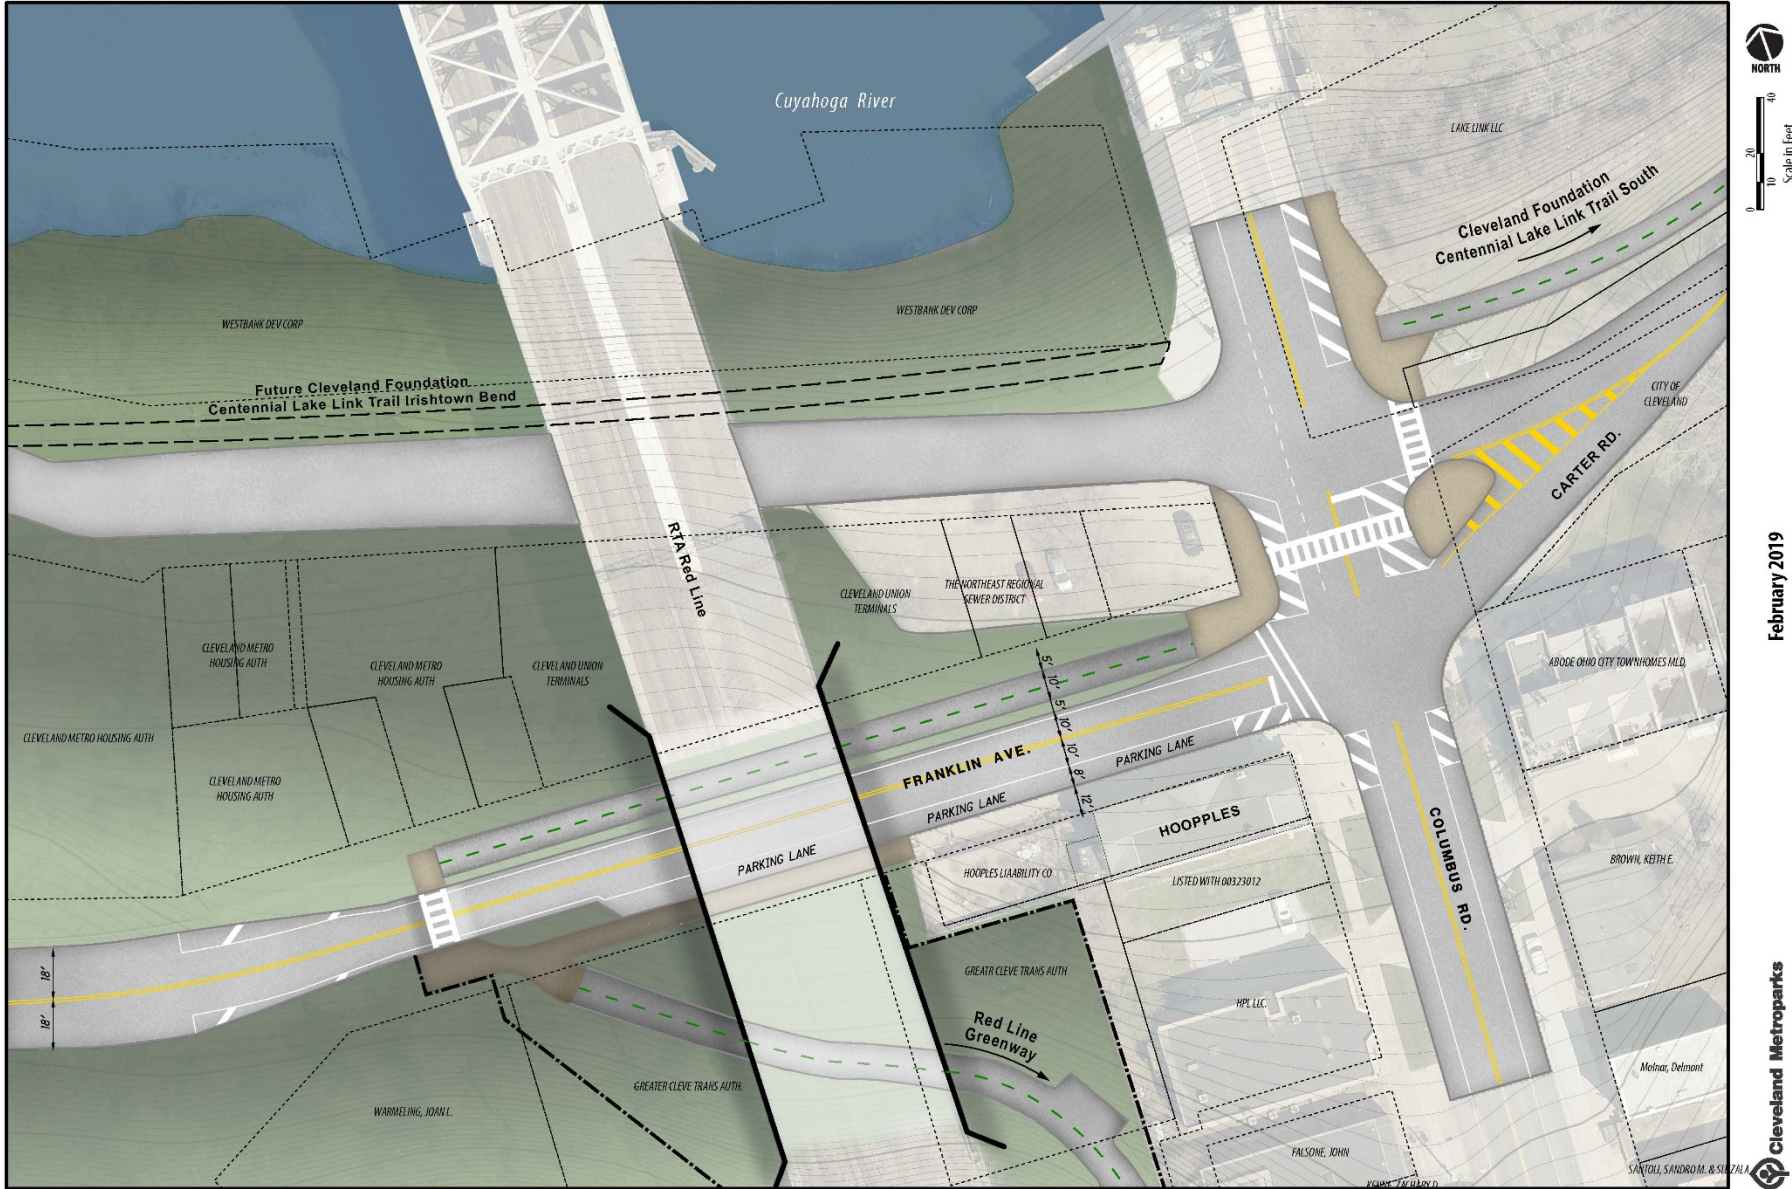

Scale in feet
0 20 40

February 2019

Whiskey Island Connector Trail



Coming 2020

Project Partners



Questions? Please call 216-635-3258

Design: E.L. Robinson Engineering

Status: Design complete, awaiting approval to bid

Anticipated Construction: Late Summer 2019-Winter 2020

Whiskey Island Connector



Conceptual Rendering

Wendy Park Bridge



Coming 2020

Project Partners



Questions?


Please call 216-635-3258

Design: KS Associates

Status: 90% design

Anticipated Construction: Fall 2019-Winter 2020

Non-TIGER Proposed Project

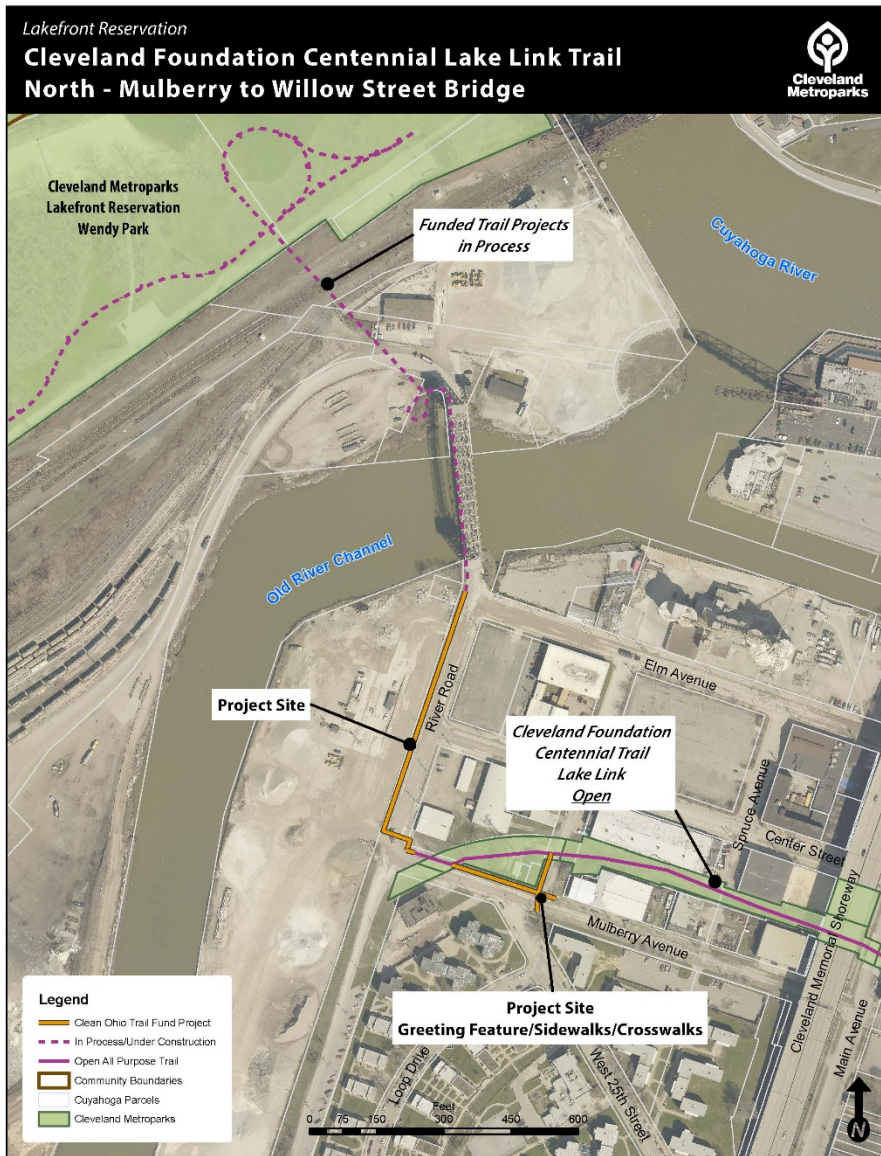

G:\StrategicInitiatives\Smith\Projects\TIGER Acquisitions\LK - River Road COTF\LK-River Road COTF 01-19.mxd | Map Made: 01/08/2019 ids

